



LAPPSET® **FINNO**

ASENNUSOHJE
MONTERINGSANVISNING
INSTALLATION INSTRUCTION
AUFBAUANLEITUNG
NOTICE D'INSTALLATION

DATE: 29.4.2015

137338M

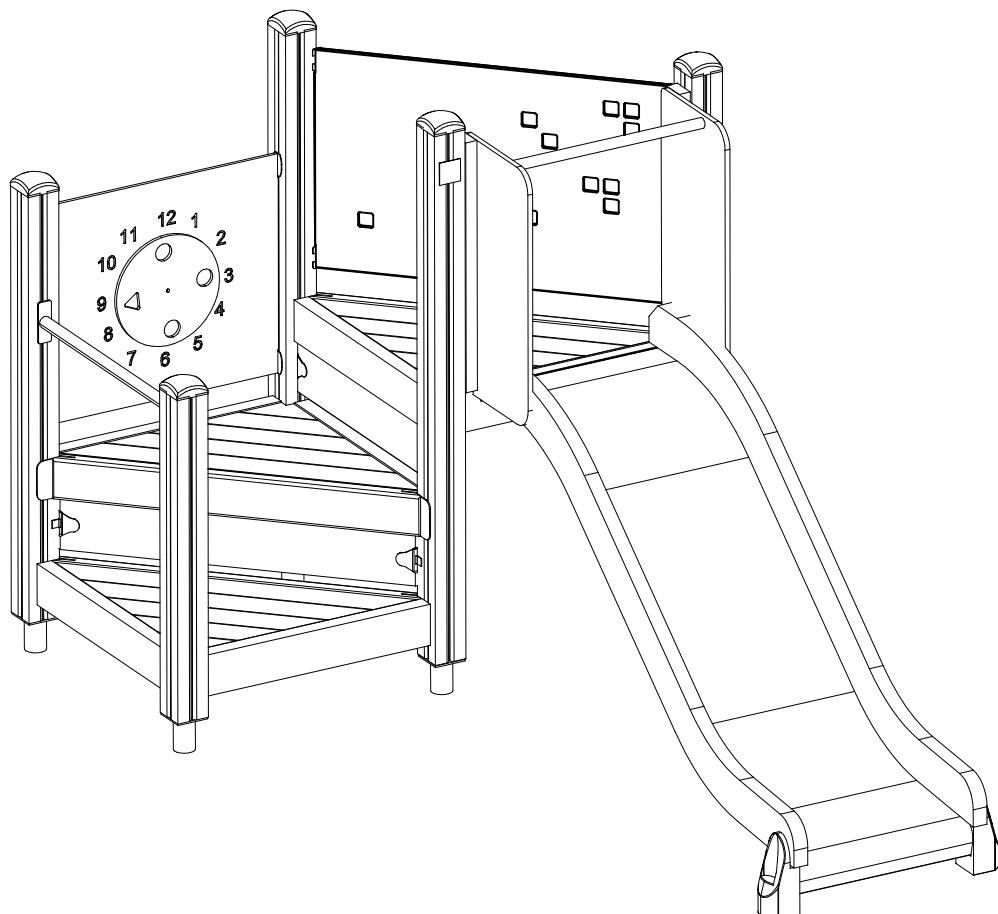


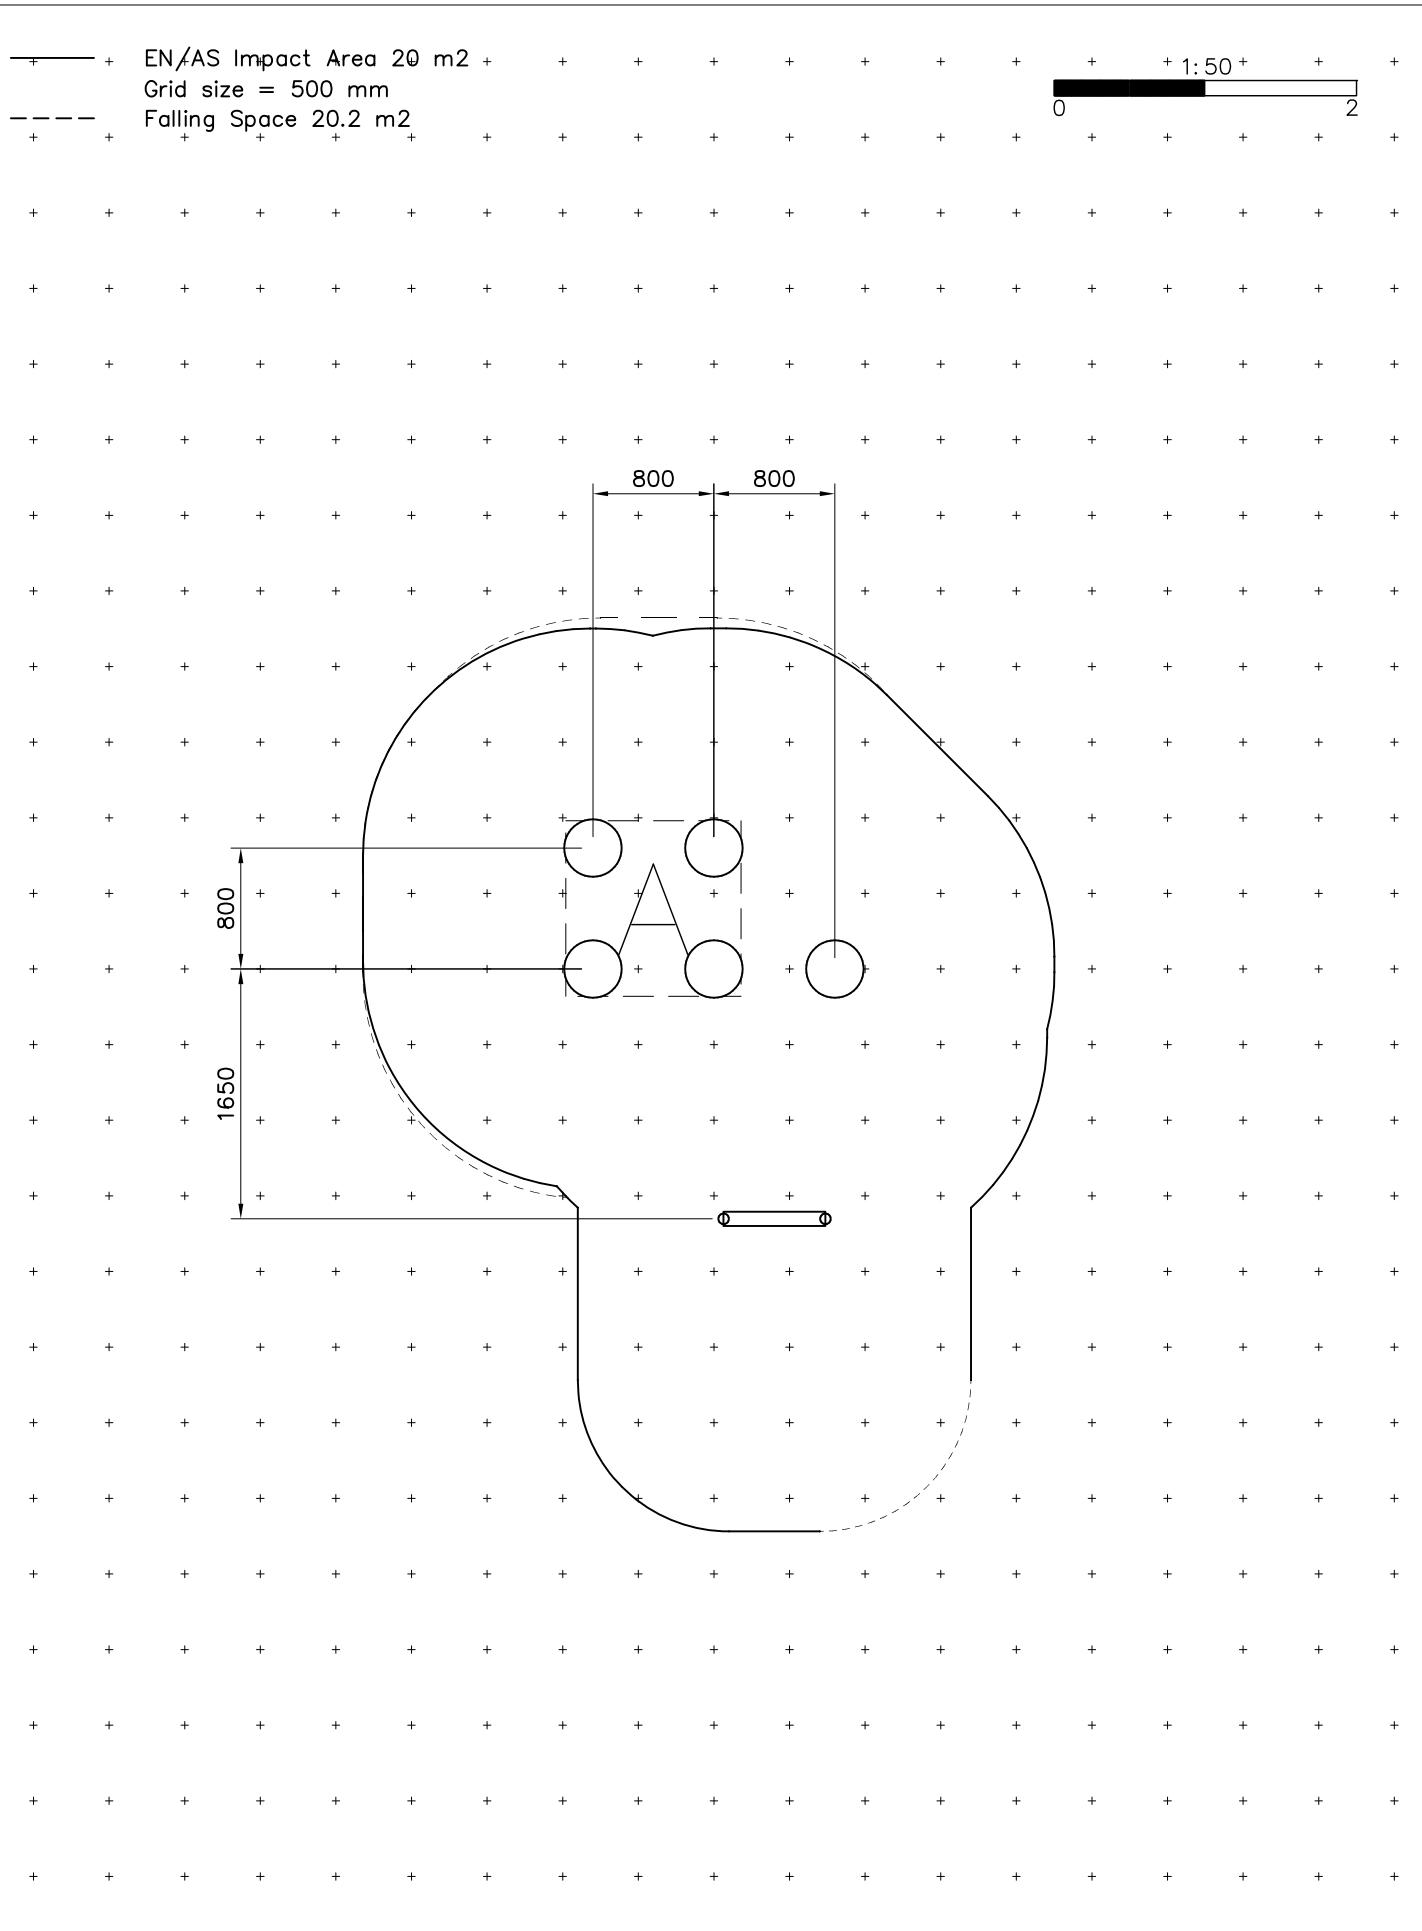


— EN/AS Impact Area 20 m²

--- Falling Space 20.2 m²
Max Falling Height 1000 mm


1:50
0 2


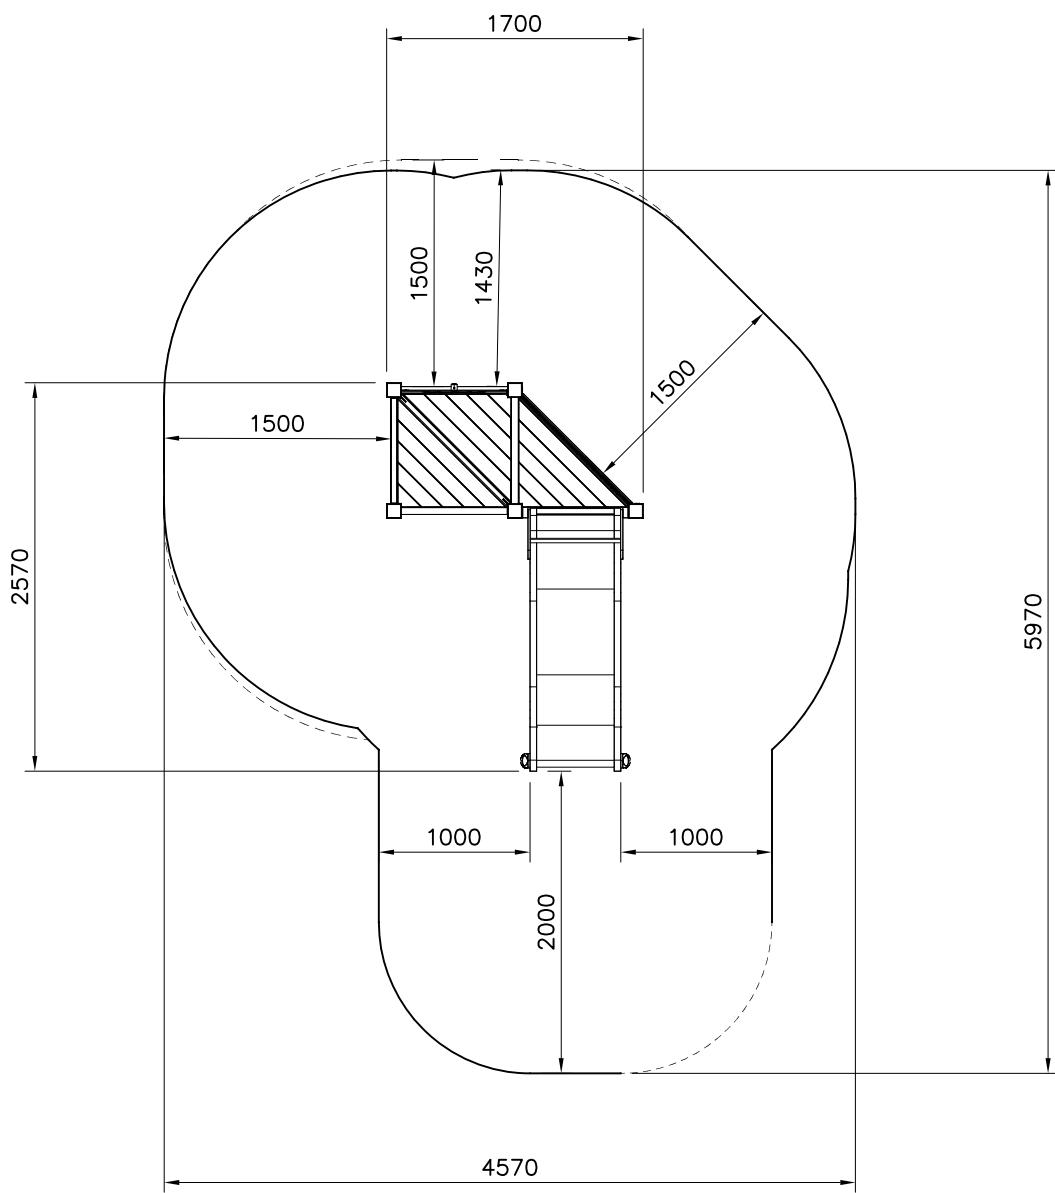


1: 20

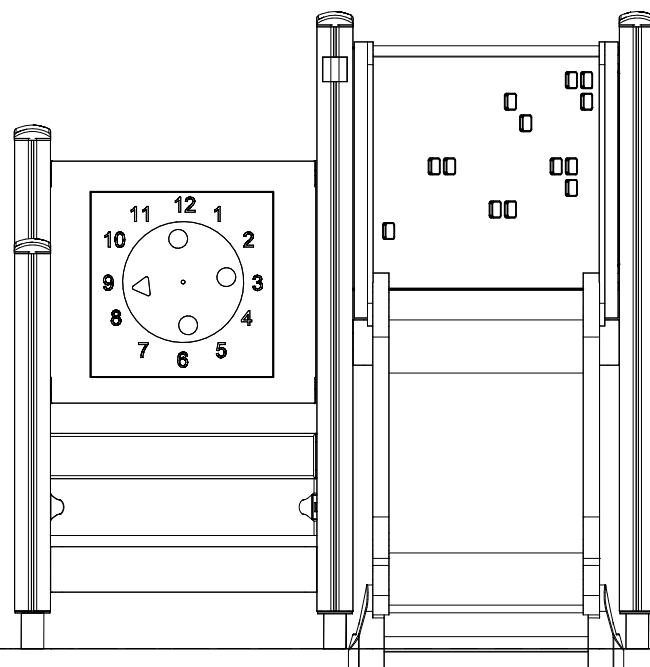


1: 20

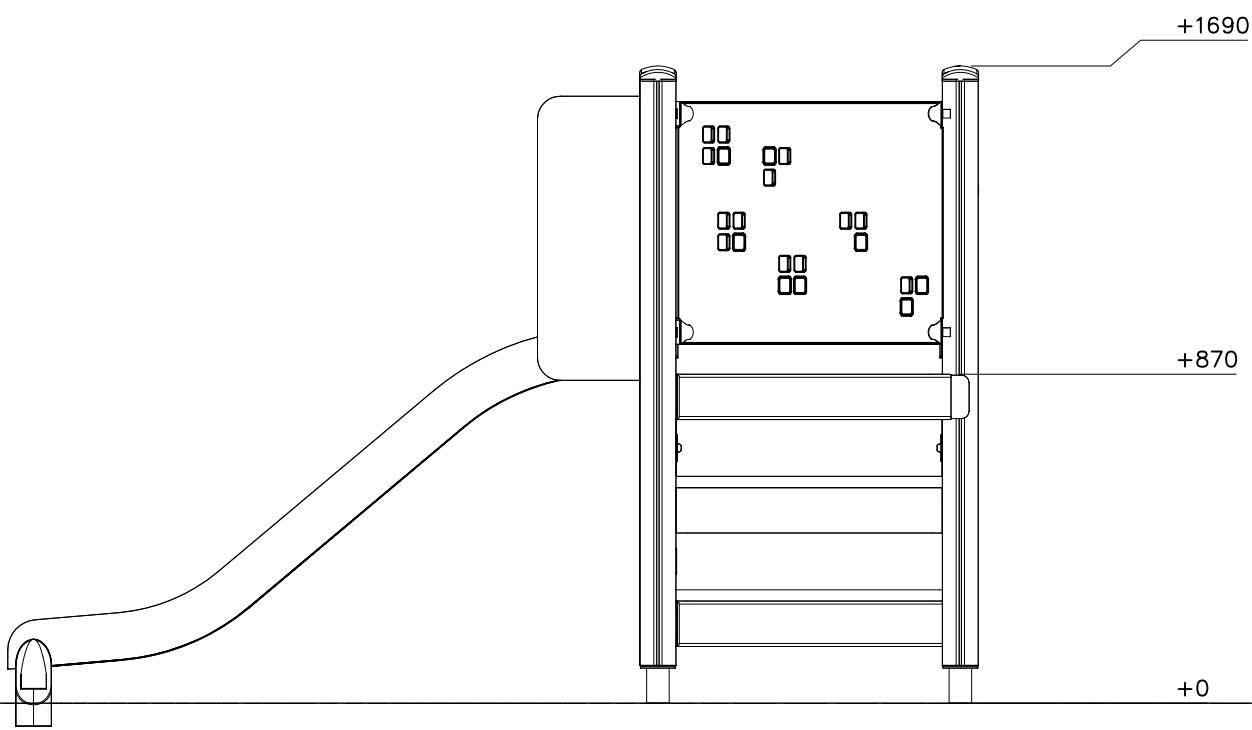


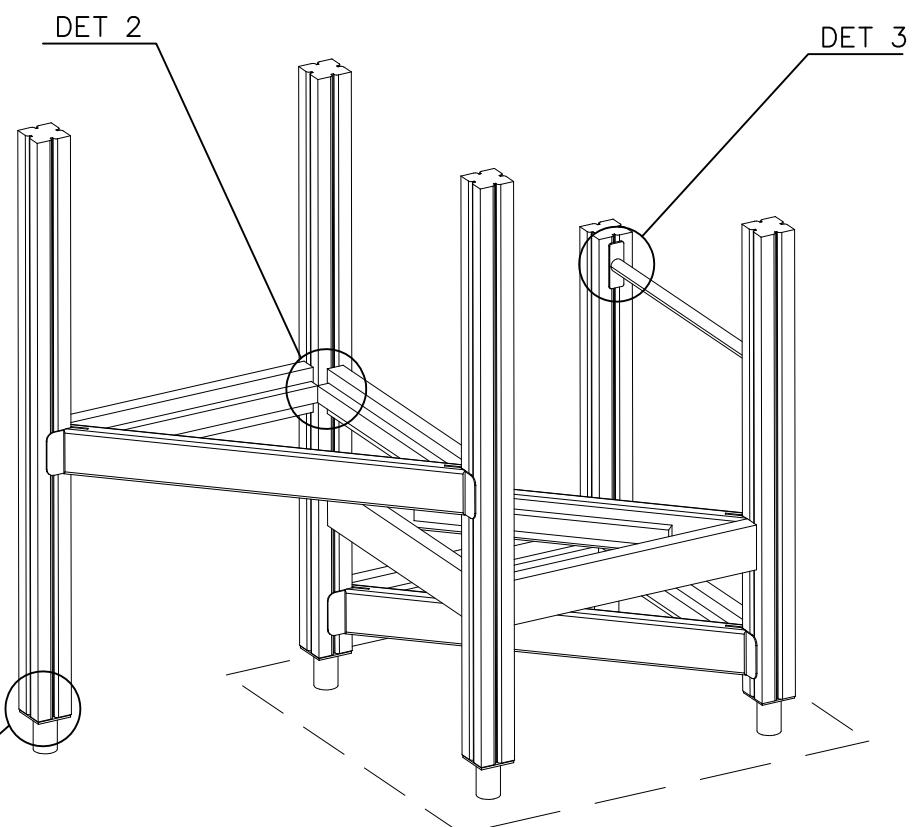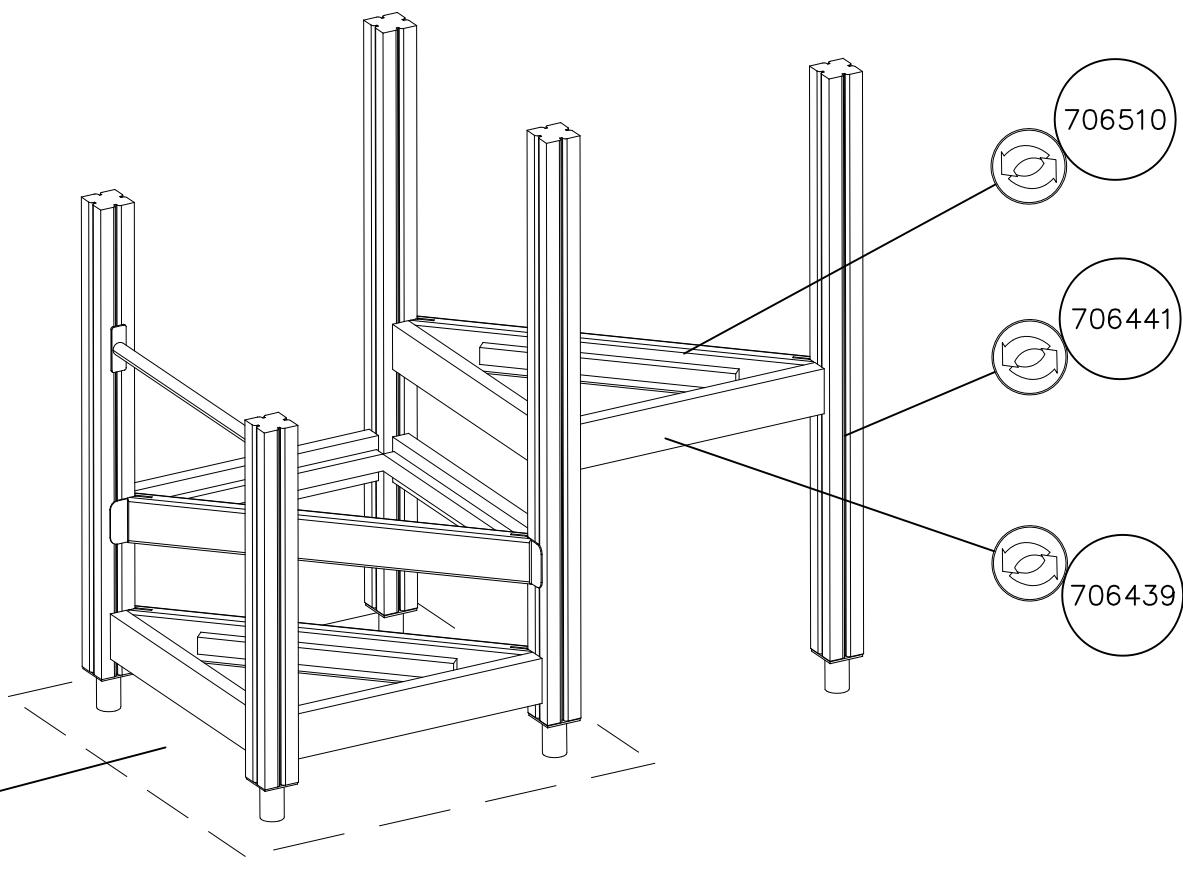


DET 1

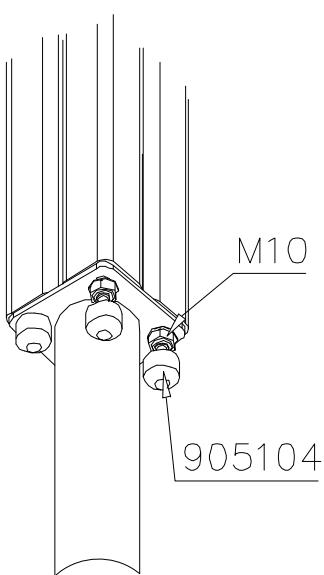


DET 2

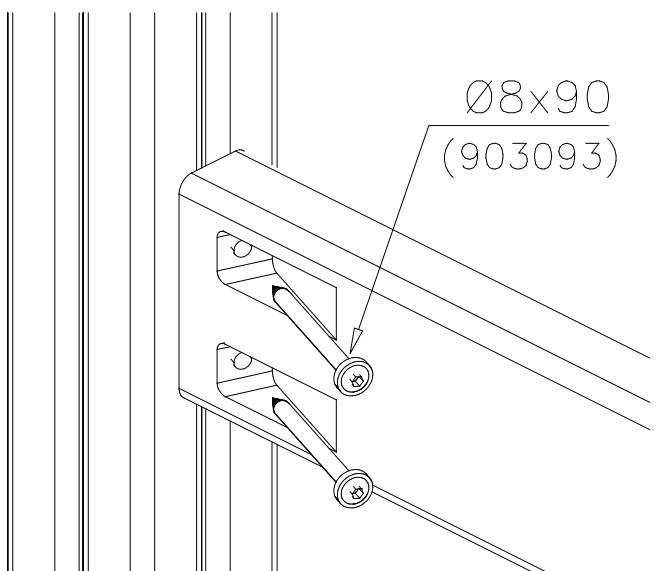


DET 3

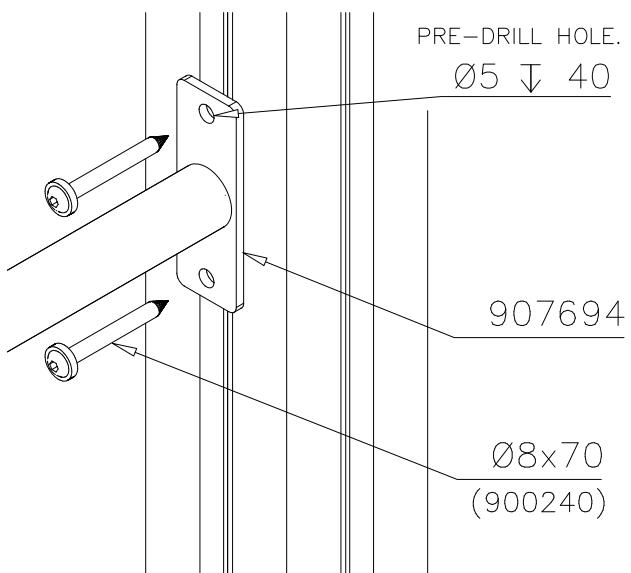

DET 4

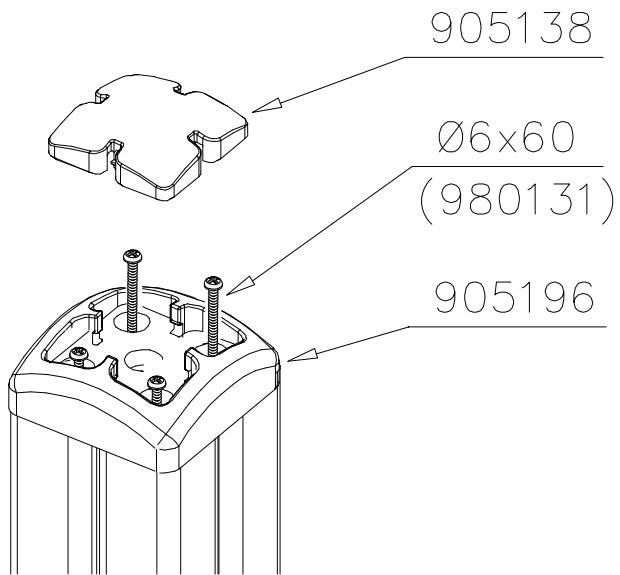

DATE: 29.4.2015

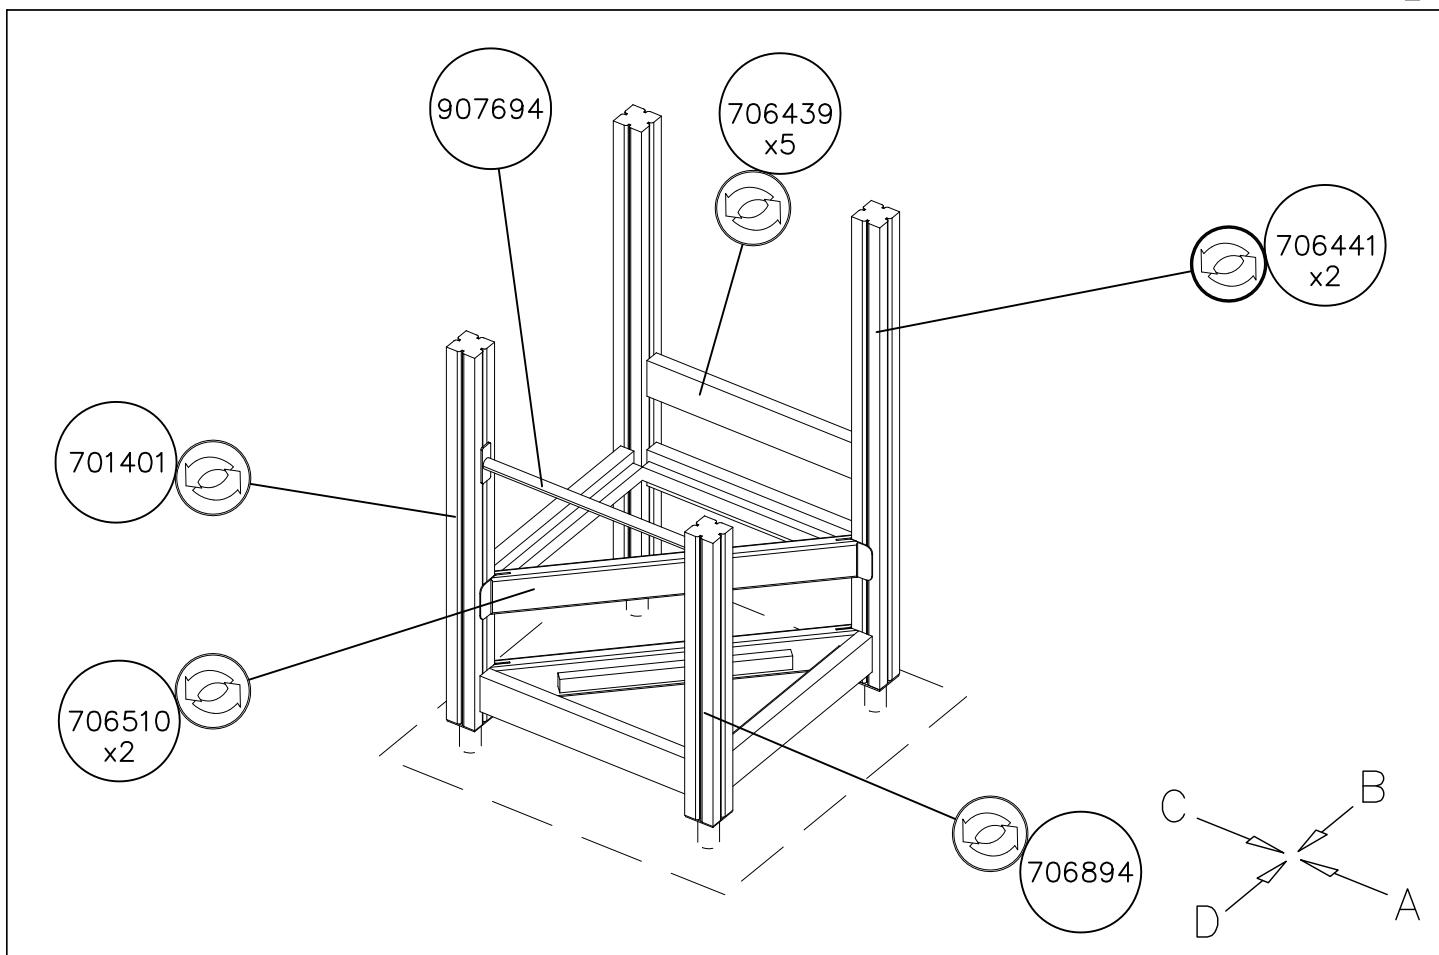

1:50

