


LAPPSET®

FINNO

ASENNUSOHJE
MONTERINGSANSVISNING
INSTALLATION INSTRUCTION
AUFBAUANLEITUNG
NOTICE D'INSTALLATION


DATE: 7.4.2016

137375M


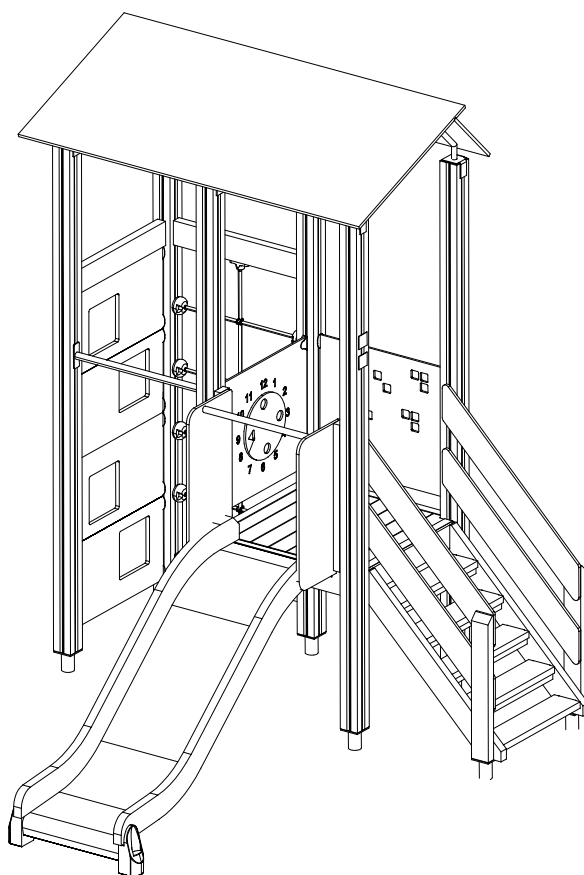


EN/AS Impact Area 23.2 m²
Grid size = 500 mm


1:50

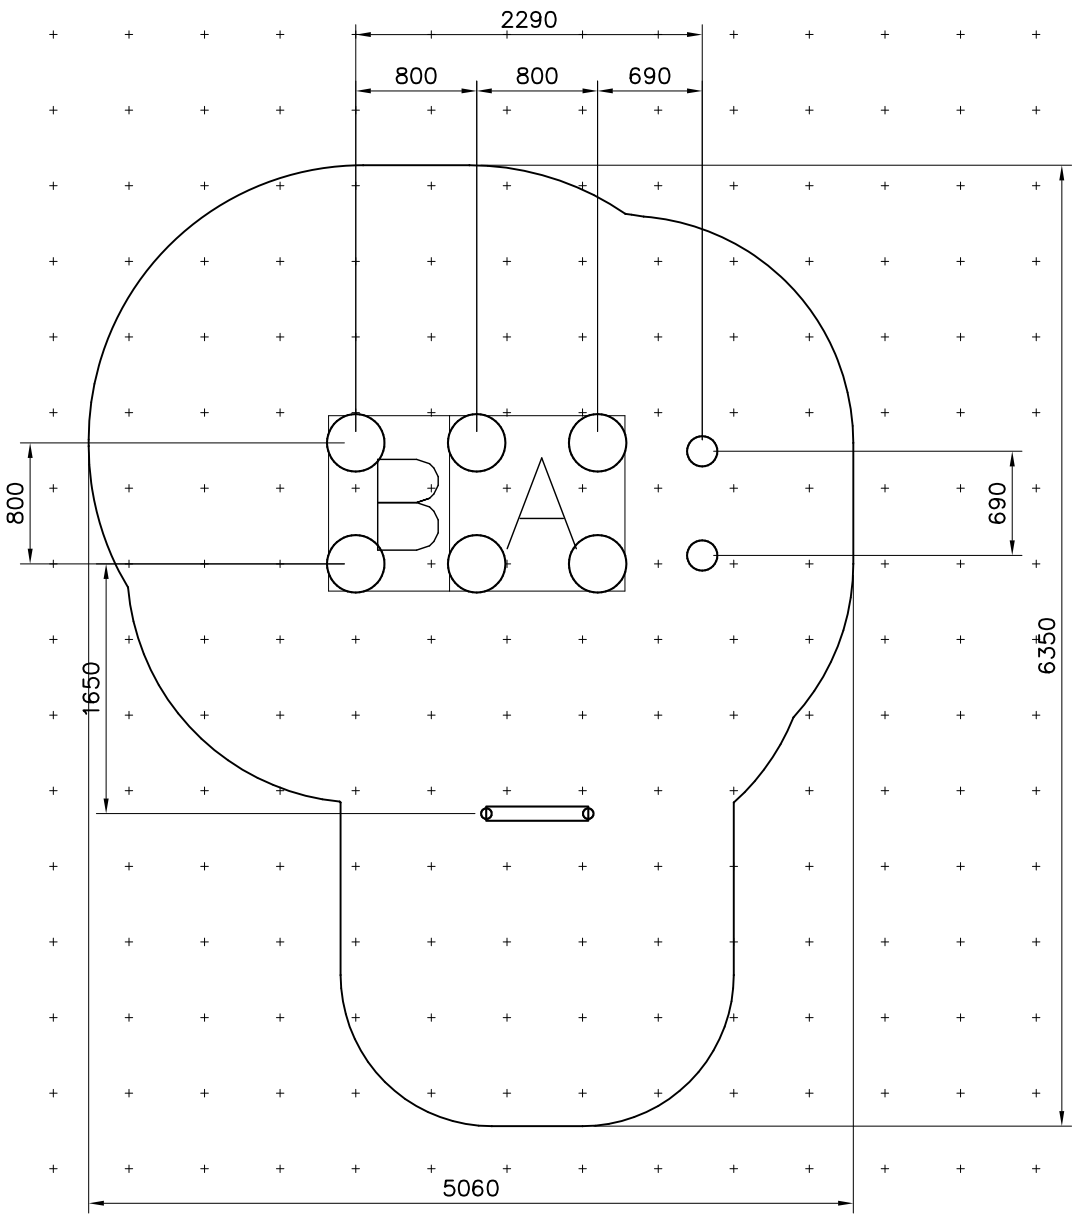


—— EN/AS Impact Area 23.2 m²
----- Falling Space 25.4 m²
Max Falling Height 1970 mm

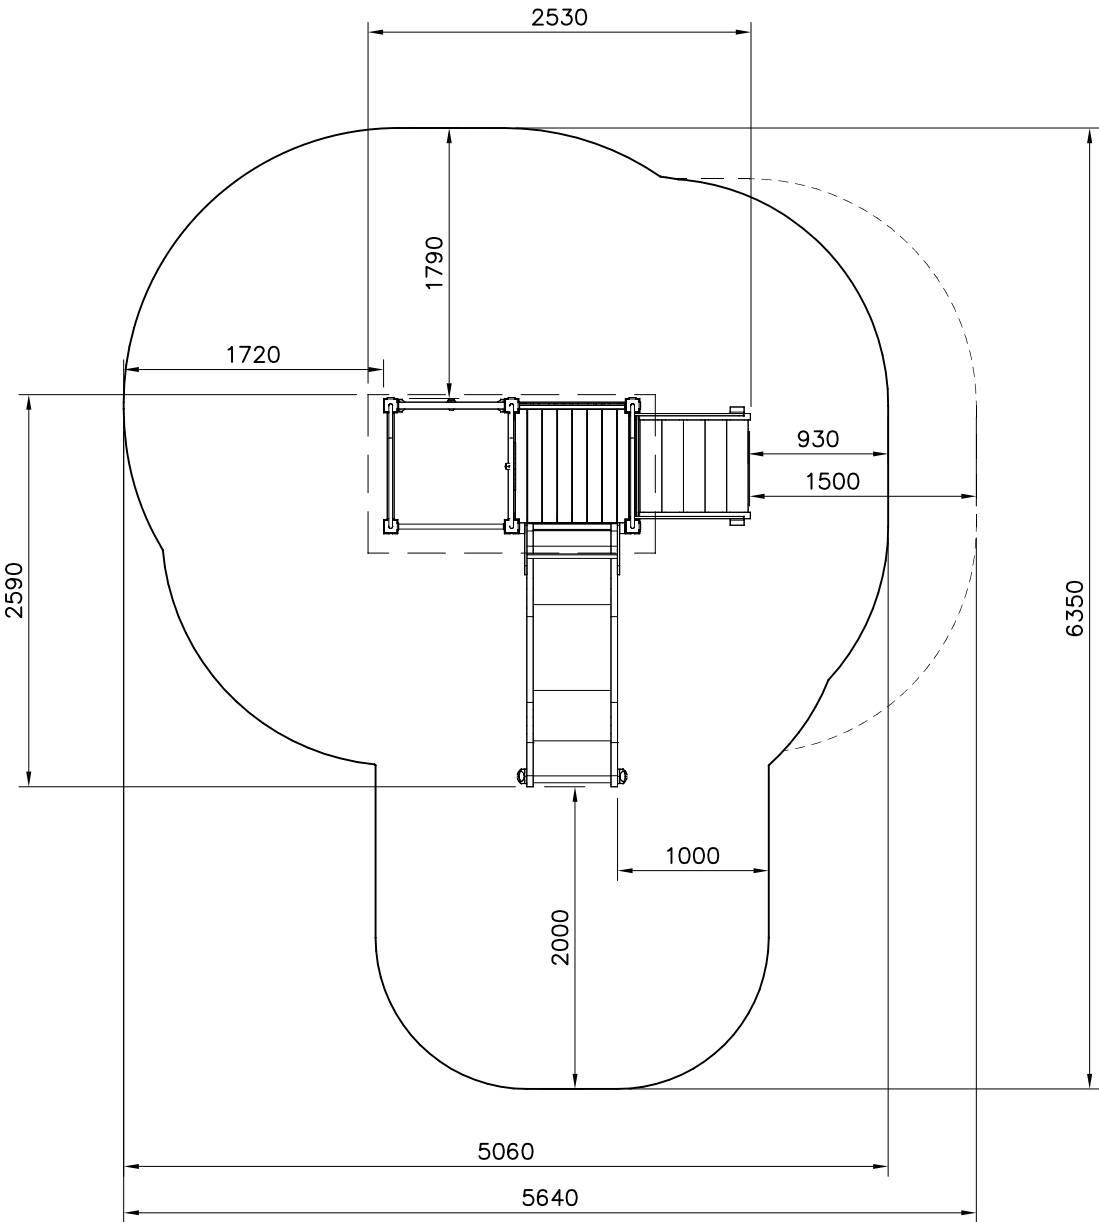
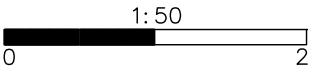


1: 40

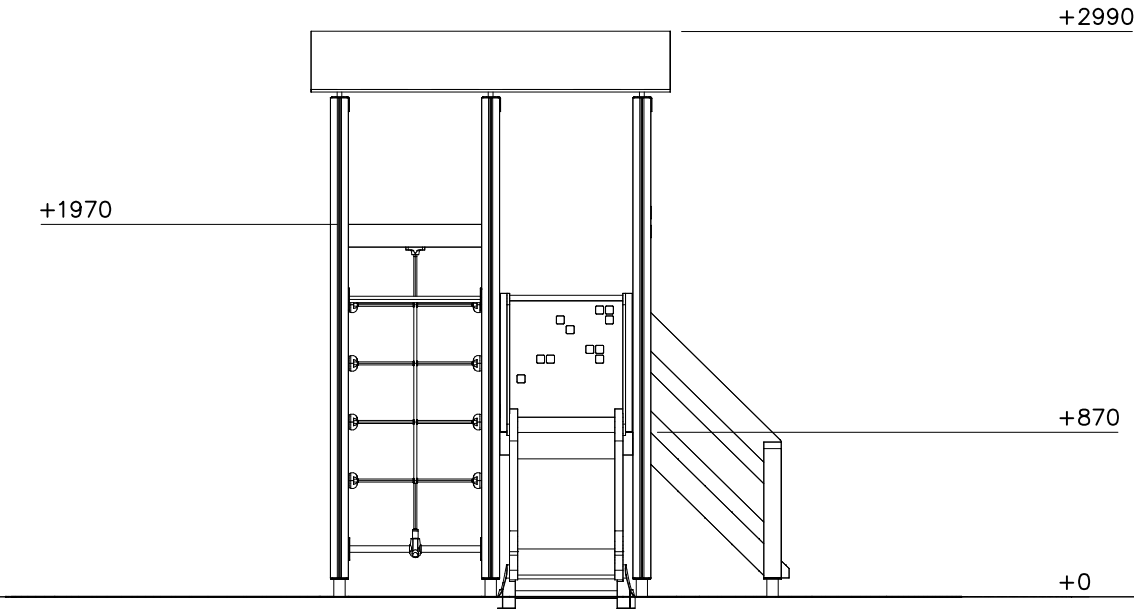


1: 40

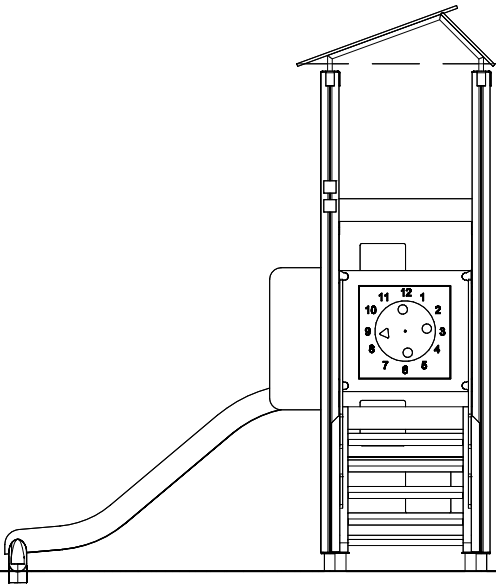


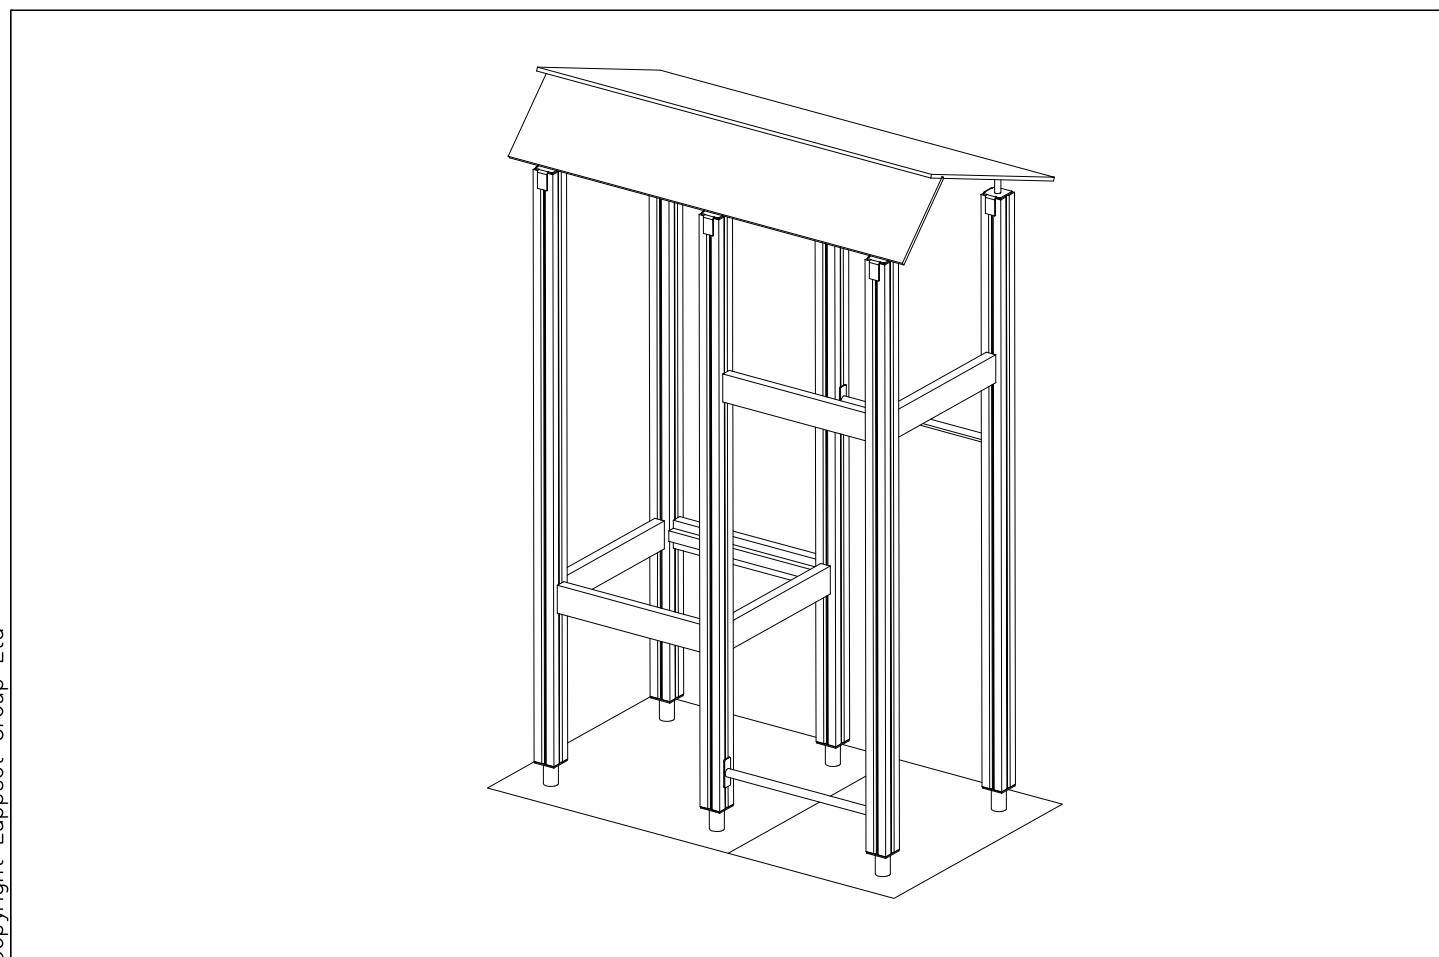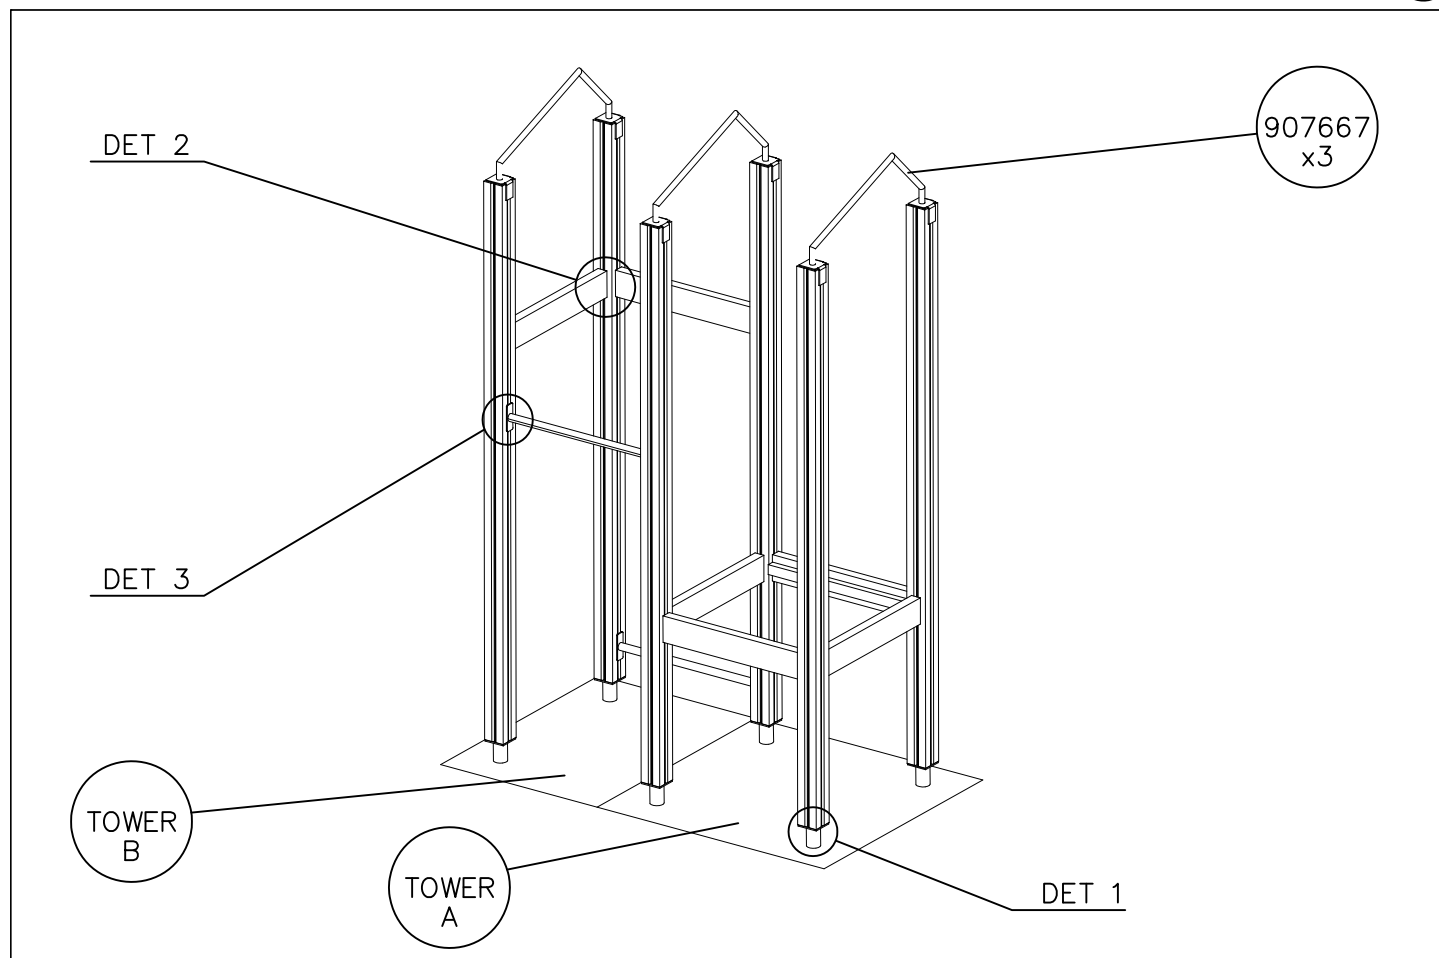


DET 1

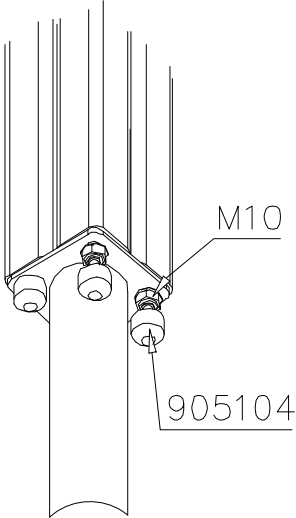

DET 2

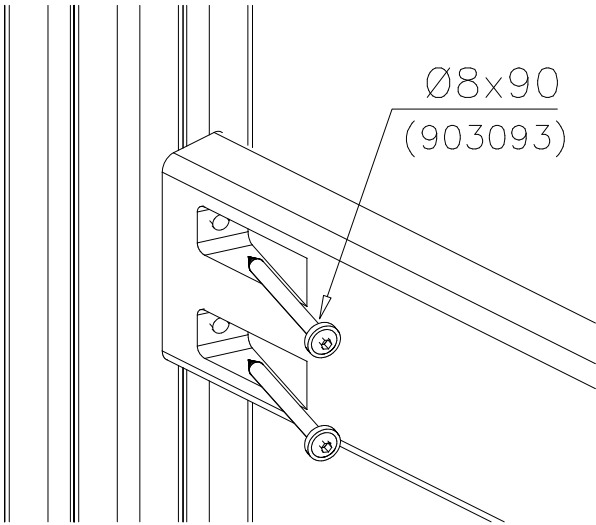

DET 3

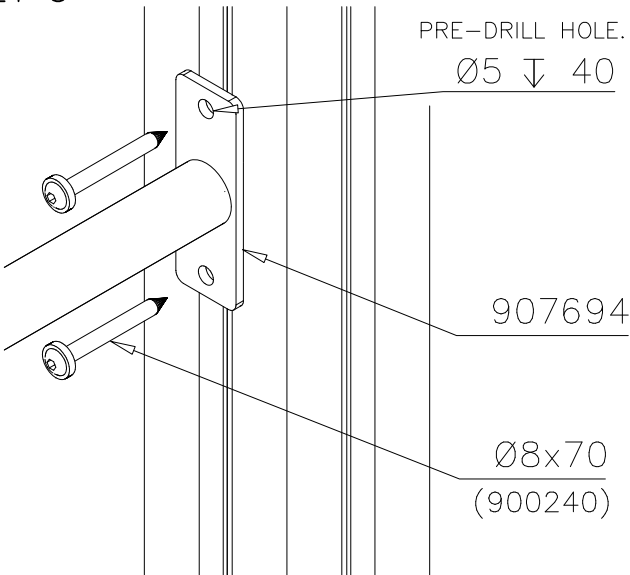

DET 4

